

MILA

Resort 1 Bedroom

BY DESTINATION GREEN







Bio-composite T&G Panel
Madura Teak.



①



DG-Decking 145x25mm

②



DG-Slate Solid 200x12mm

③



DG-Composite 100x50mm

④



DG-T&G 215x25mm

⑤



DG-Profile 60x60mm

⑥




DG-Floor T&G 215x30mm







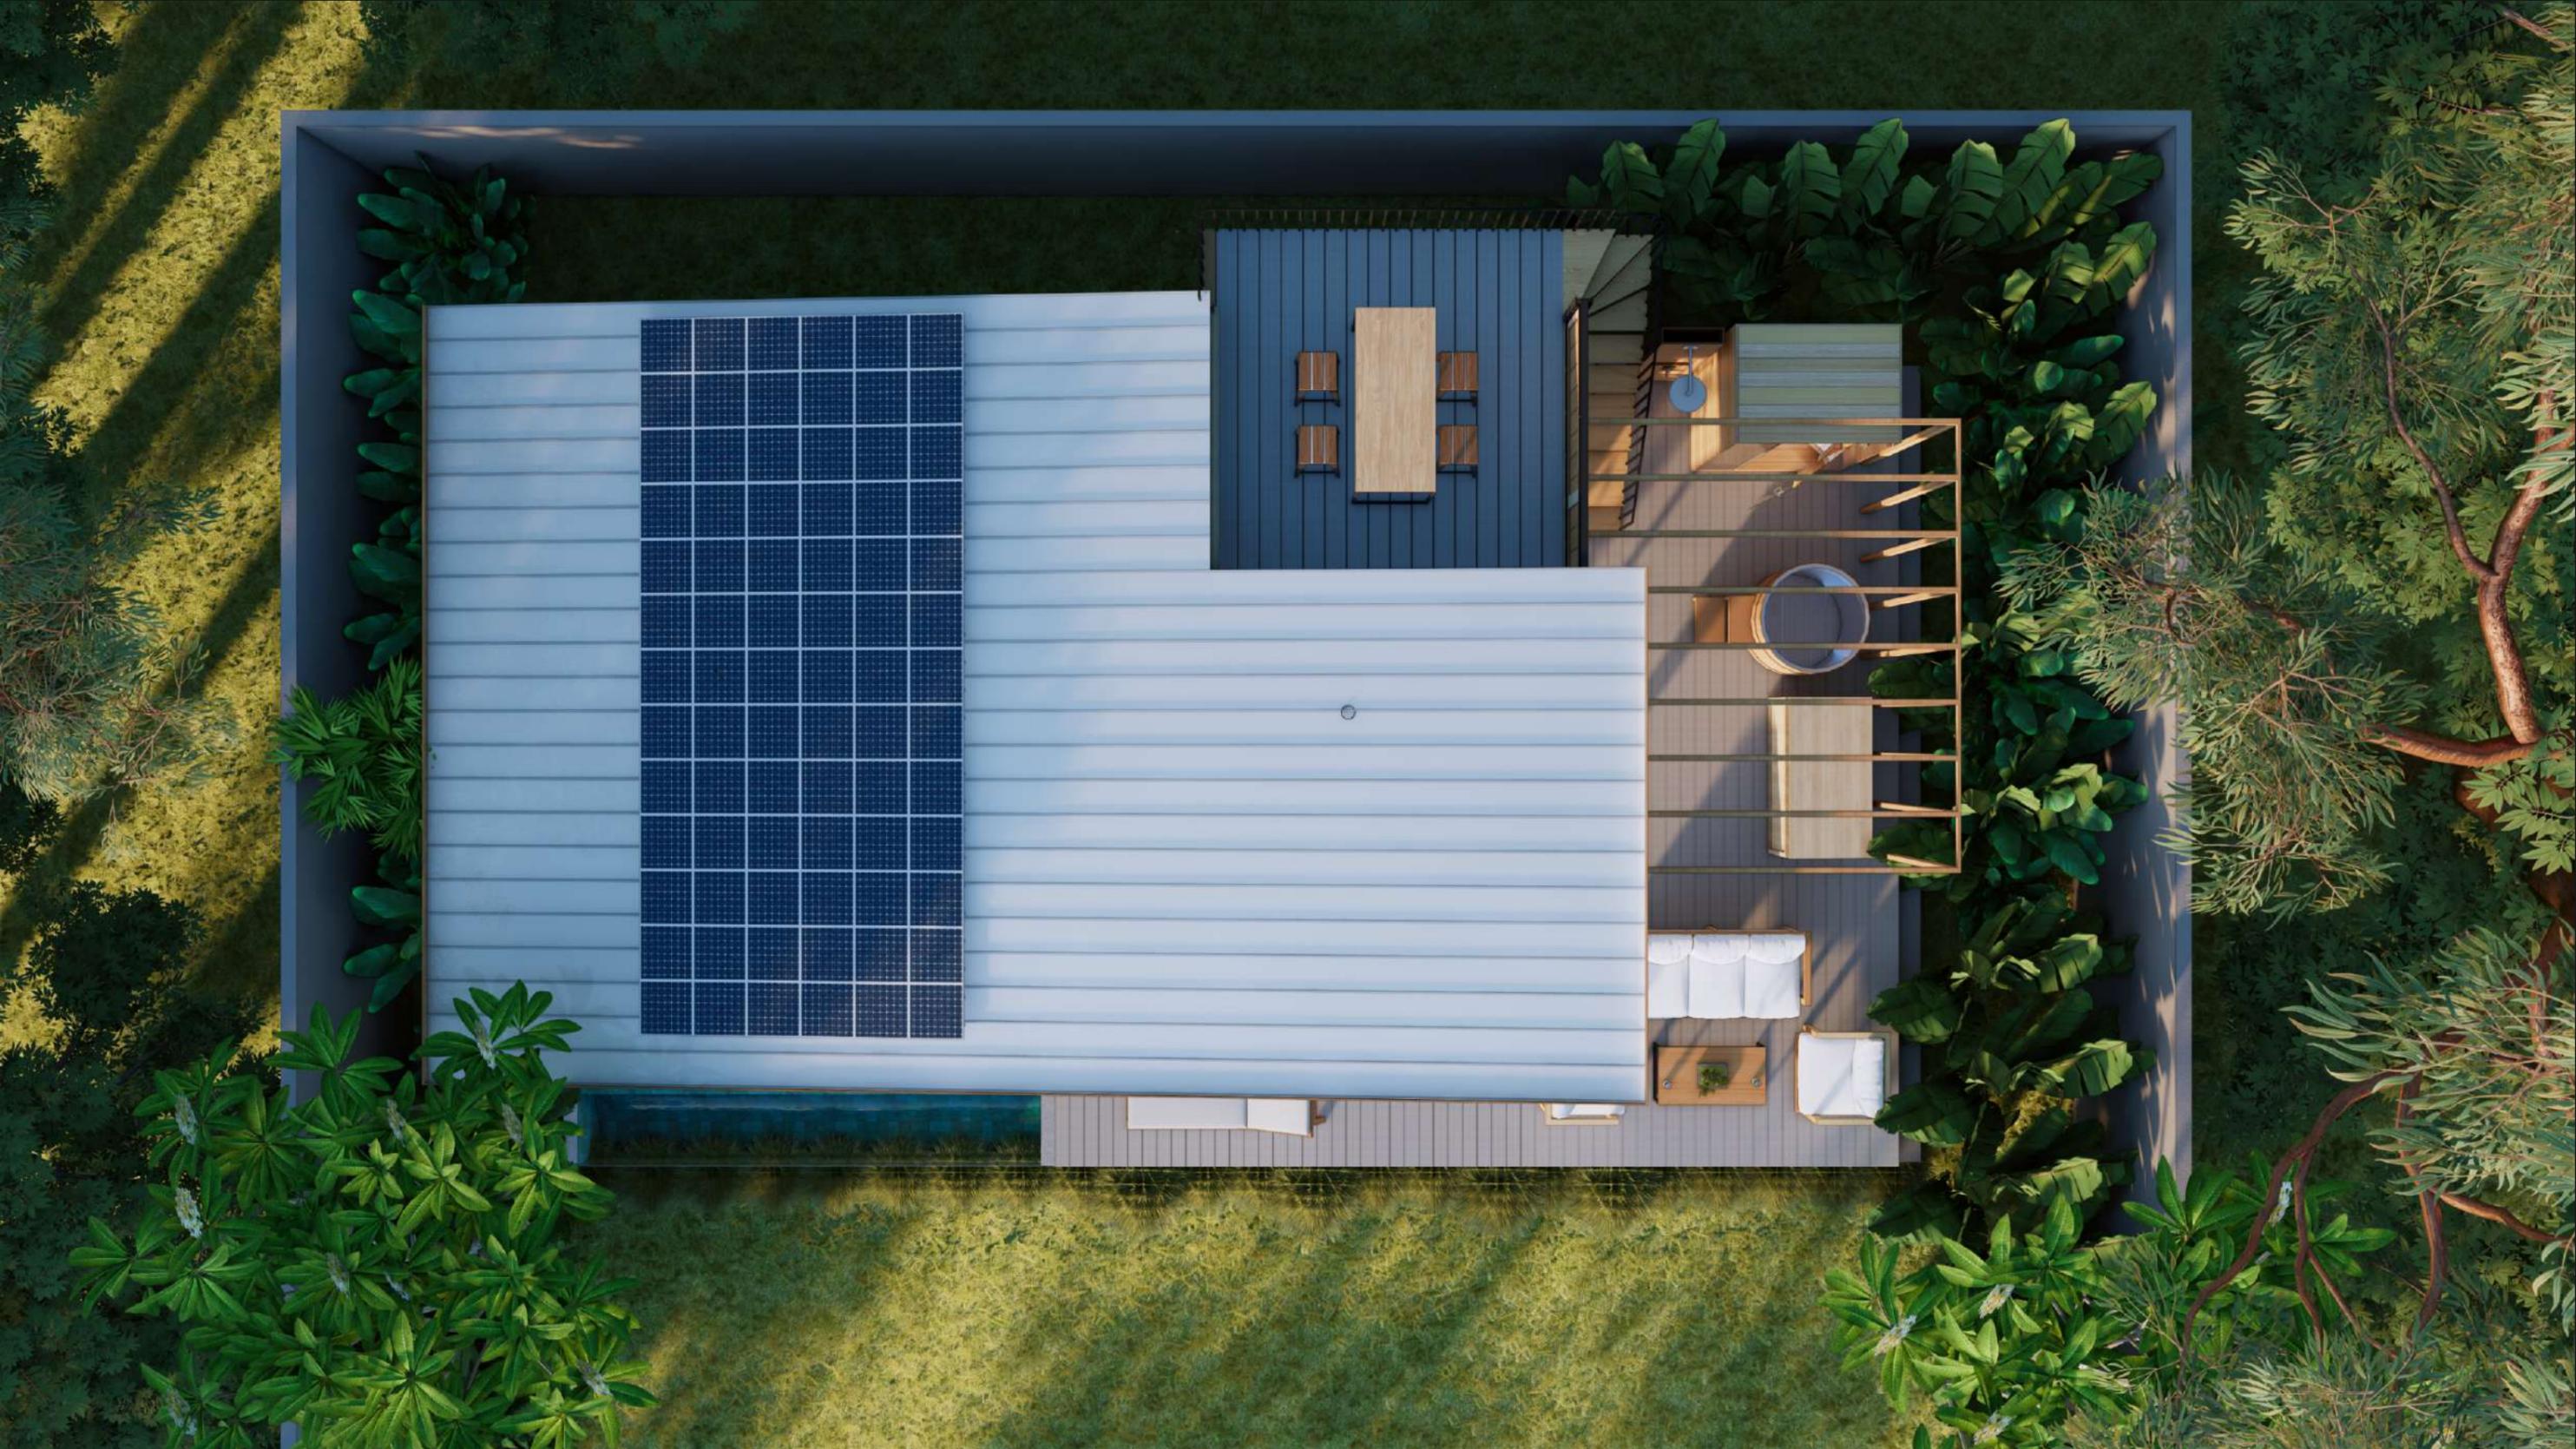





①



DG-Decking 145x25mm

②




DG-Slate Solid 200x12mm

③



DG-Composite 100x50mm

④

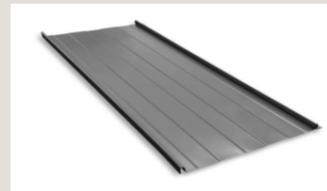


Fumira Roof Click 330

⑤



Solar Panel

⑥

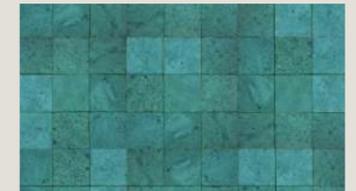

Sukabumi Green-Tiles





①



DG-Floor T&G 215x30mm

②



DG-PANL Bamboo 2400x30mm

③



DG-T&G 215x25mm

④



DG-Profile 60x60mm


⑤



DG-Composite 100x50mm



Bedroom Mila Modular

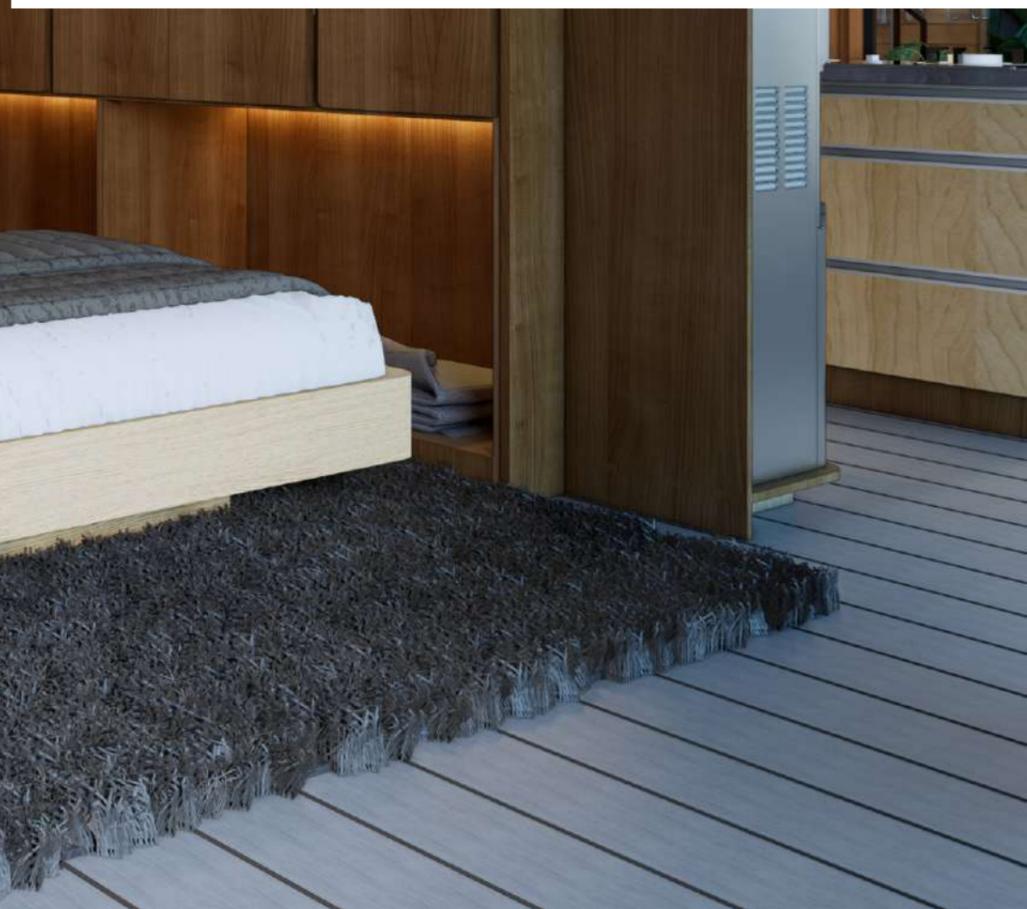



Living Room Mila Modular




①



DG-Floor T&G 215x30mm

②

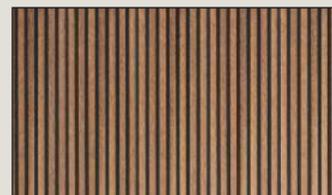

DG-PANL Bamboo 2400x30mm

③



DG-T&G 215x25mm

④



DG-Profile 60x60mm

⑤



DG-Composite 100x50mm







Kitchen Mila Modular












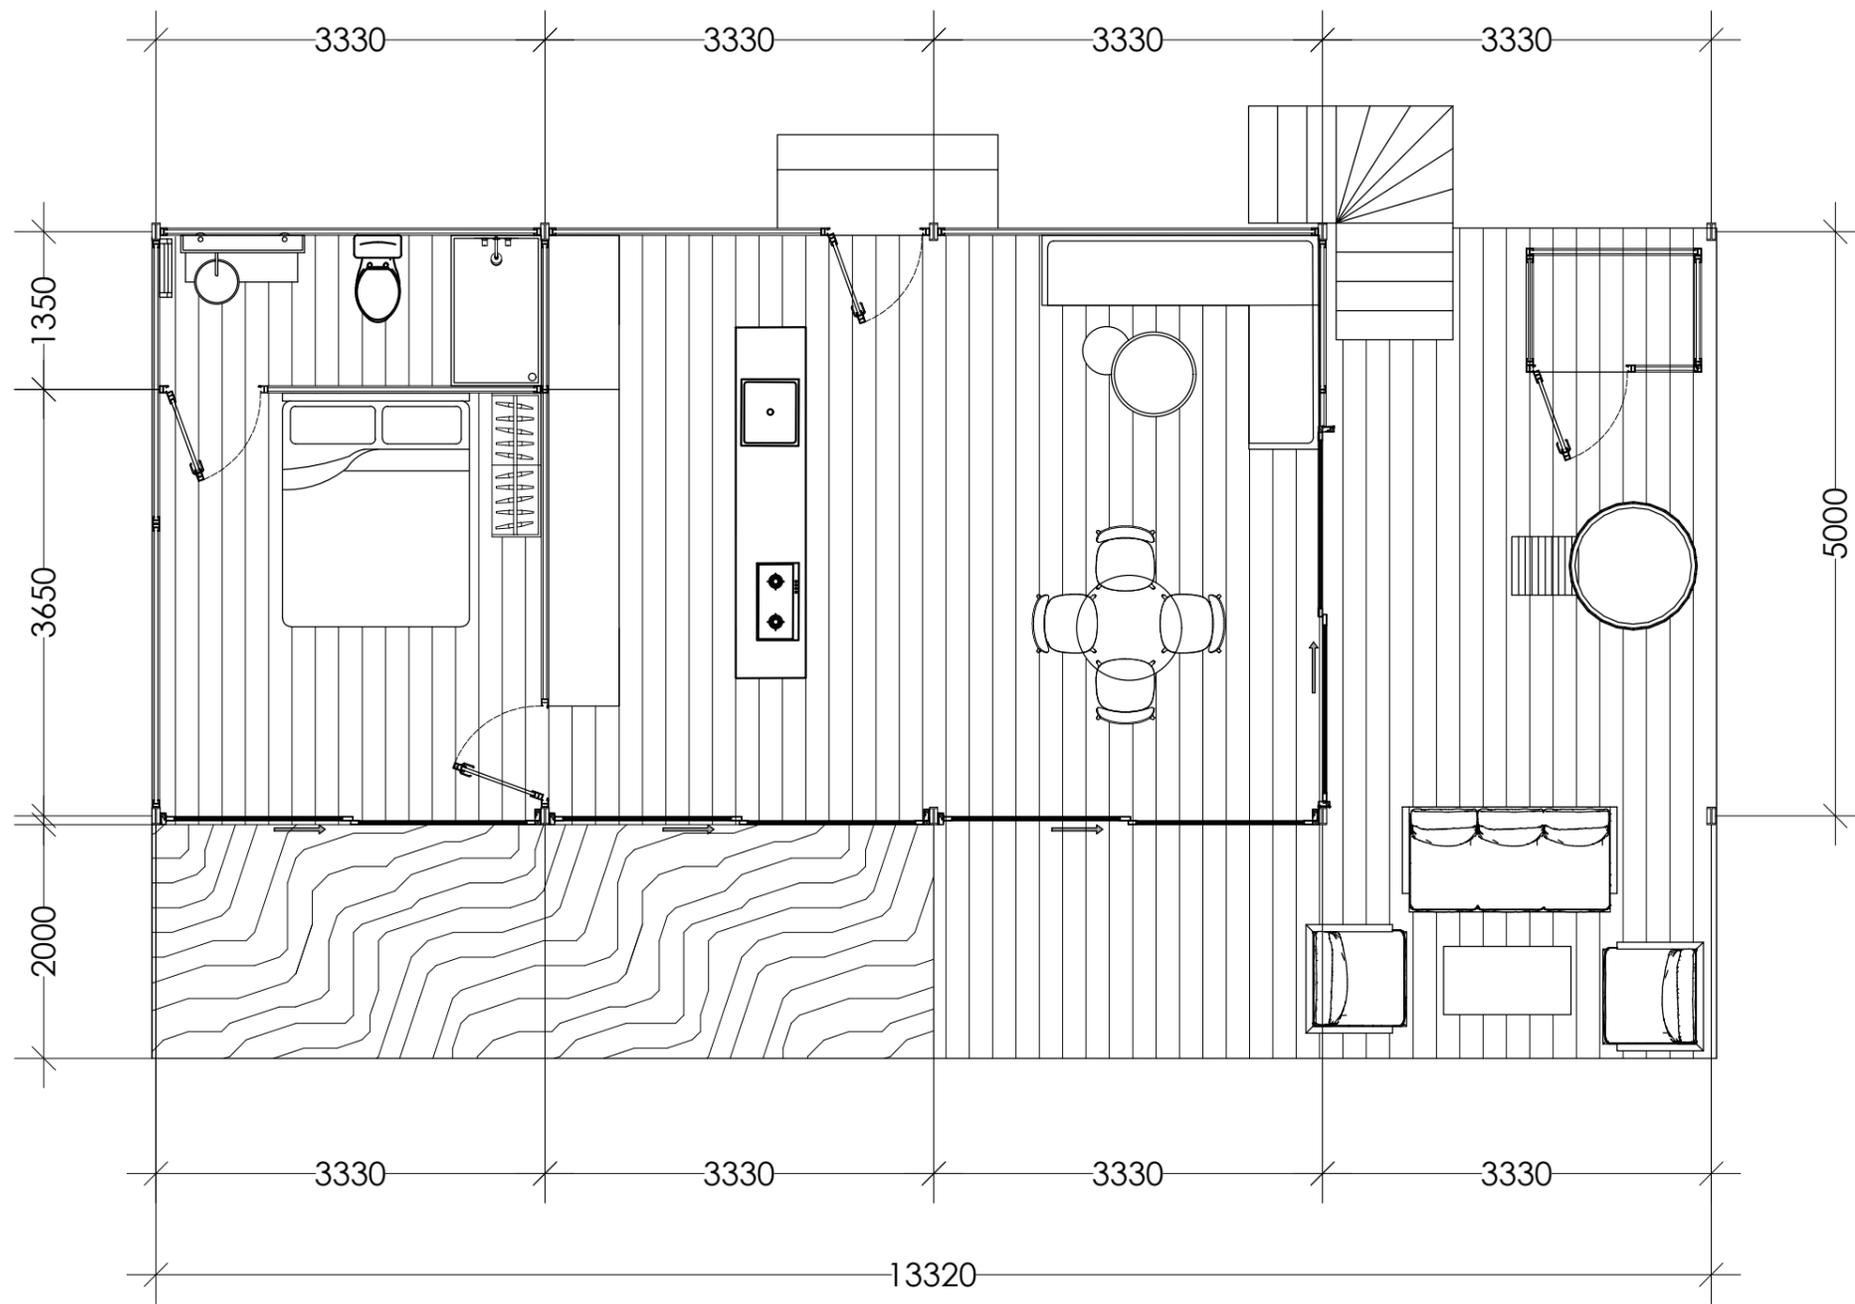

1 BEDROOM VILLA
SCALE 1 : 50




Drawing Title :
Project :

Principal:
MW
Drawn by:
AKB


Approved :
ANDS
Units:
Milimeter

Date:
13/01/2026
Revisions:
R0

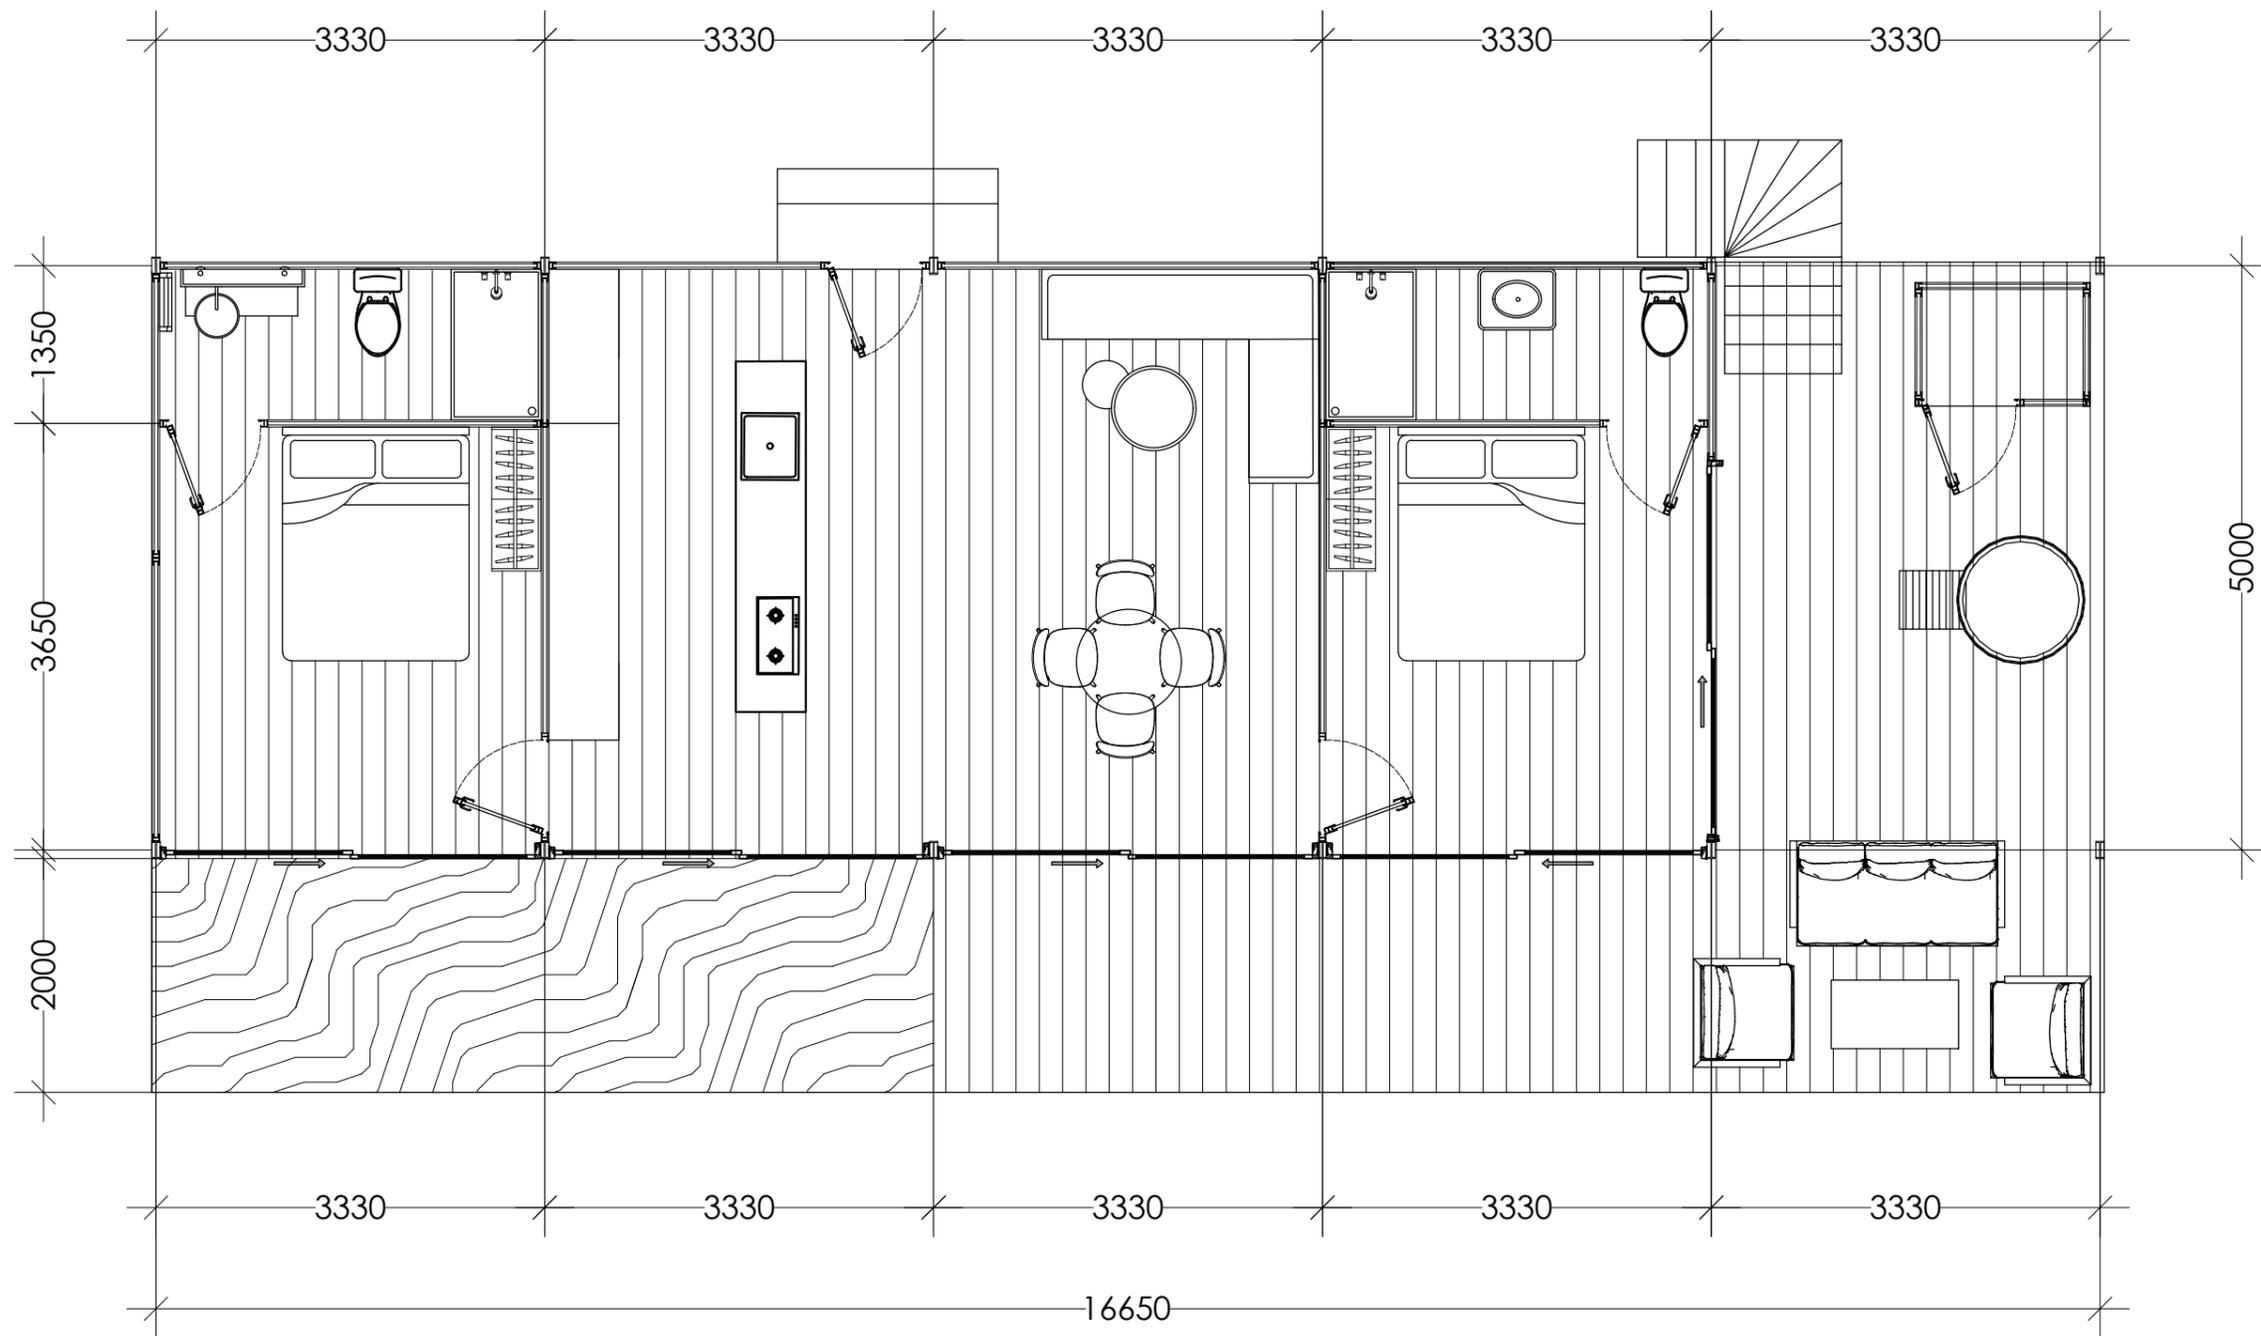

2 BEDROOM VILLA
SCALE 1 : 50

	Drawing Title :	Principal: MW	Approved : ANDS	Date: 13/01/2026
	Project :	Drawn by: AKB	Units: Milimeter	Revisions: R0

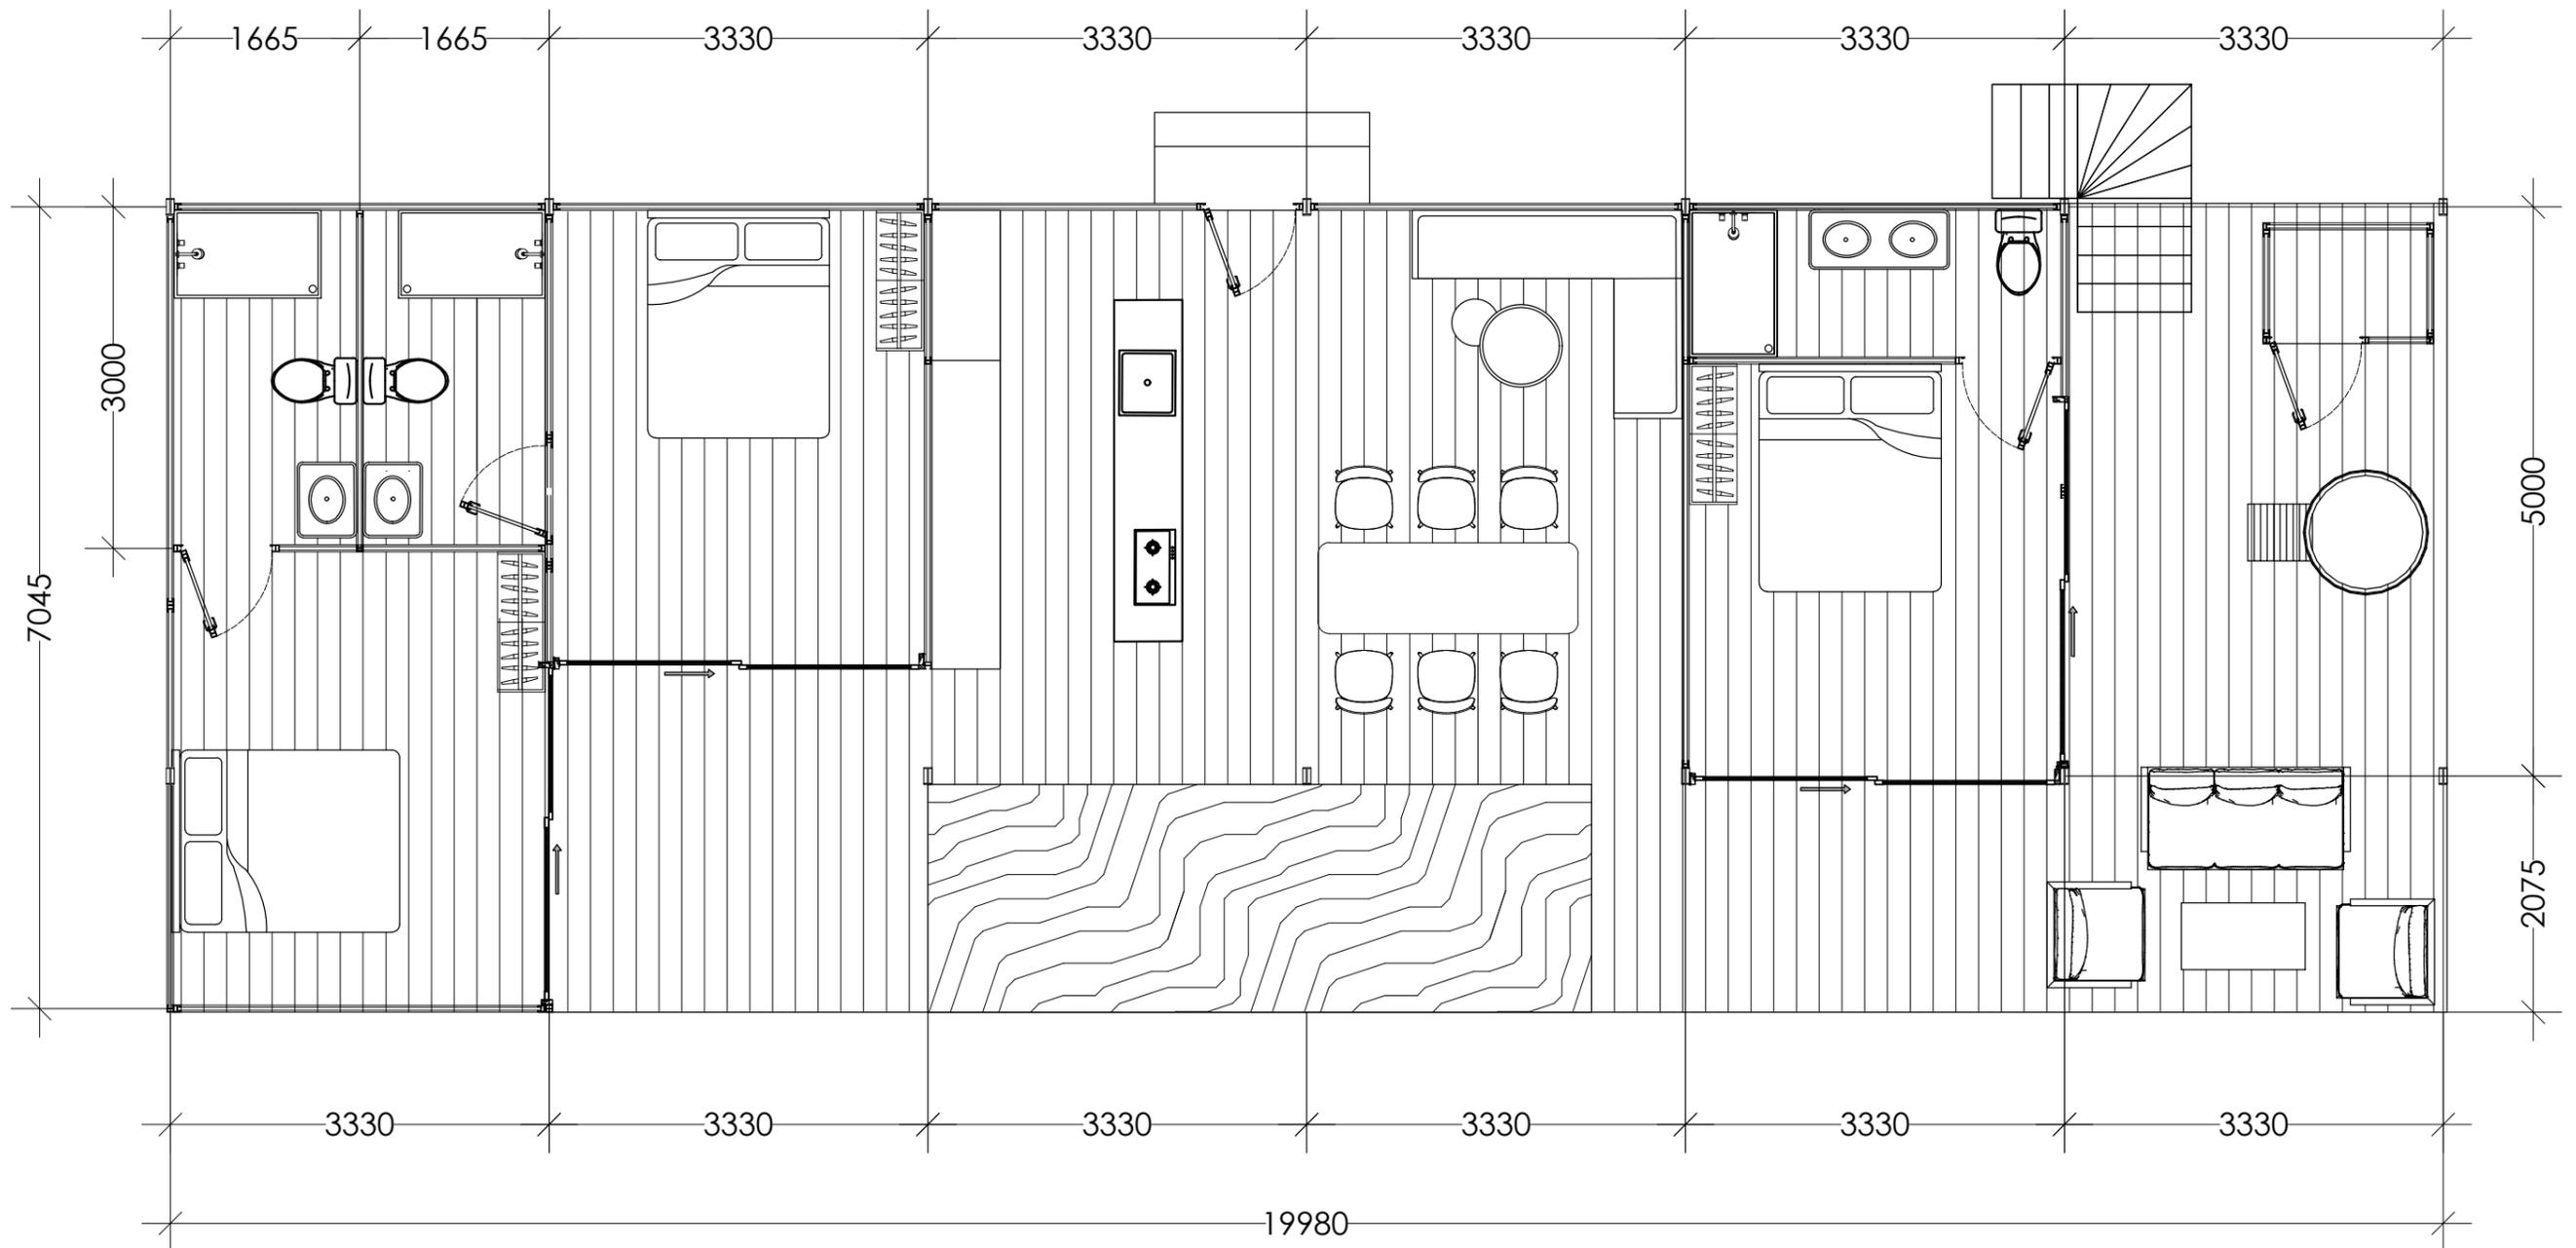

3 BEDROOM VILLA
SCALE 1 : 50

	Drawing Title :	Principal: MW	Approved : ANDS	Date: 13/01/2026
	Project :	Drawn by: AKB	Units: Milimeter	Revisions: R0